


Rev.	Amendment	Date
1	First Issue	09/09/2010
2	AV highlighted, Enduser group issue	15/11/2010
3	Furniture schedule and 3D added for discussion. Changes not bubbled	24/12/2010
4	Pricing Issue	20/05/2011
5	Updated in-line with fixed furniture issue	20/07/2011

Furniture Schedule - Level 3								
Room: Name	Room: Number	Description	Height	Width	Depth	Supplier	Model	Comments
Corridor Landing	304Z							
: 1								
General Reading Space	301c	Meeting Table - Oval	760 mm			Mobil	Nucleus	
Meeting Table - Oval:	2							
General Reading Space	301d	Study Bench	760 mm		600 mm	Mobil	Nucleus	See * for additional requirements
Study Bench:	4							
General Reading Space	301d	Study Bench - scribed	760 mm	900 mm	600 mm	Mobil	Nucleus	See * for additional requirements
Study Bench - scribed:	4							
Group Work Room		Meeting Table - Large	760 mm	1200 mm	3350 mm	Orangebox	Pars	Legs, messenger spine, power module, PC cradle, to match Nucleus.
Meeting Table - Large:	2							
Ind. Study		Laminate worktop, with hardwood nosing. Securely fixed to wall around perimeter of desk. Power and data required.						
Laminate worktop, with hardwood nosing. Securely fixed to wall around perimeter of desk. Power and data required.:	8							
Main Book Collection	301b	Meeting Table - Oval	760 mm	1800 mm	900 mm	Mobil	Nucleus	
Meeting Table - Oval:	3							
Single/Group Study	301a	1 Seated Computer Station	760 mm	800 mm	600 mm			Fixed furniture to Architect's details, see AX(70)GAV001
1 Seated Computer Station:	5							
Single/Group Study	301a	2 Seated Computer Station	760 mm	1600 mm	600 mm			Fixed furniture to Architect's details, see AX(70)GAV001
2 Seated Computer Station:	5							
Single/Group Study	301a	3 Seated Computer Station	760 mm	2400 mm	600 mm			Fixed furniture to Architect's details, see AX(70)GAV001
3 Seated Computer Station:	5							
Grand total:	39							

Furniture Schedule - Chairs (Level 3)							
Room: Name	Room: Number	Description	Height	Depth	Supplier	Model	Comments
General Reading Space	301c	Meeting Chair	480 mm		Orangebox	Joy 13	
Meeting Chair:	12						
General Reading Space	301d	Task Chair	480 mm		Orangebox	Joy 11	
Task Chair:	16						
Group Work Room		Meeting Chair	480 mm		Orangebox	Joy 13	
Meeting Chair:	16						
Ind. Study		Task Chair	480 mm		Orangebox	Joy 11	
Task Chair:	8						
Main Book Collection	301b	Meeting Chair	480 mm		Orangebox	Joy 13	
Meeting Chair:	18						
Single/Group Study	301a	Task Chair	480 mm		Orangebox	Joy 11	
Task Chair:	30						
Grand total:	100						

Furniture Schedule - Book shelves (Level 3)						
Description	Height	Width	Depth	Room: Name	Room: Number	Comments
Book Shelf				Main Book Collection	301b	
227						
Grand total:	227					

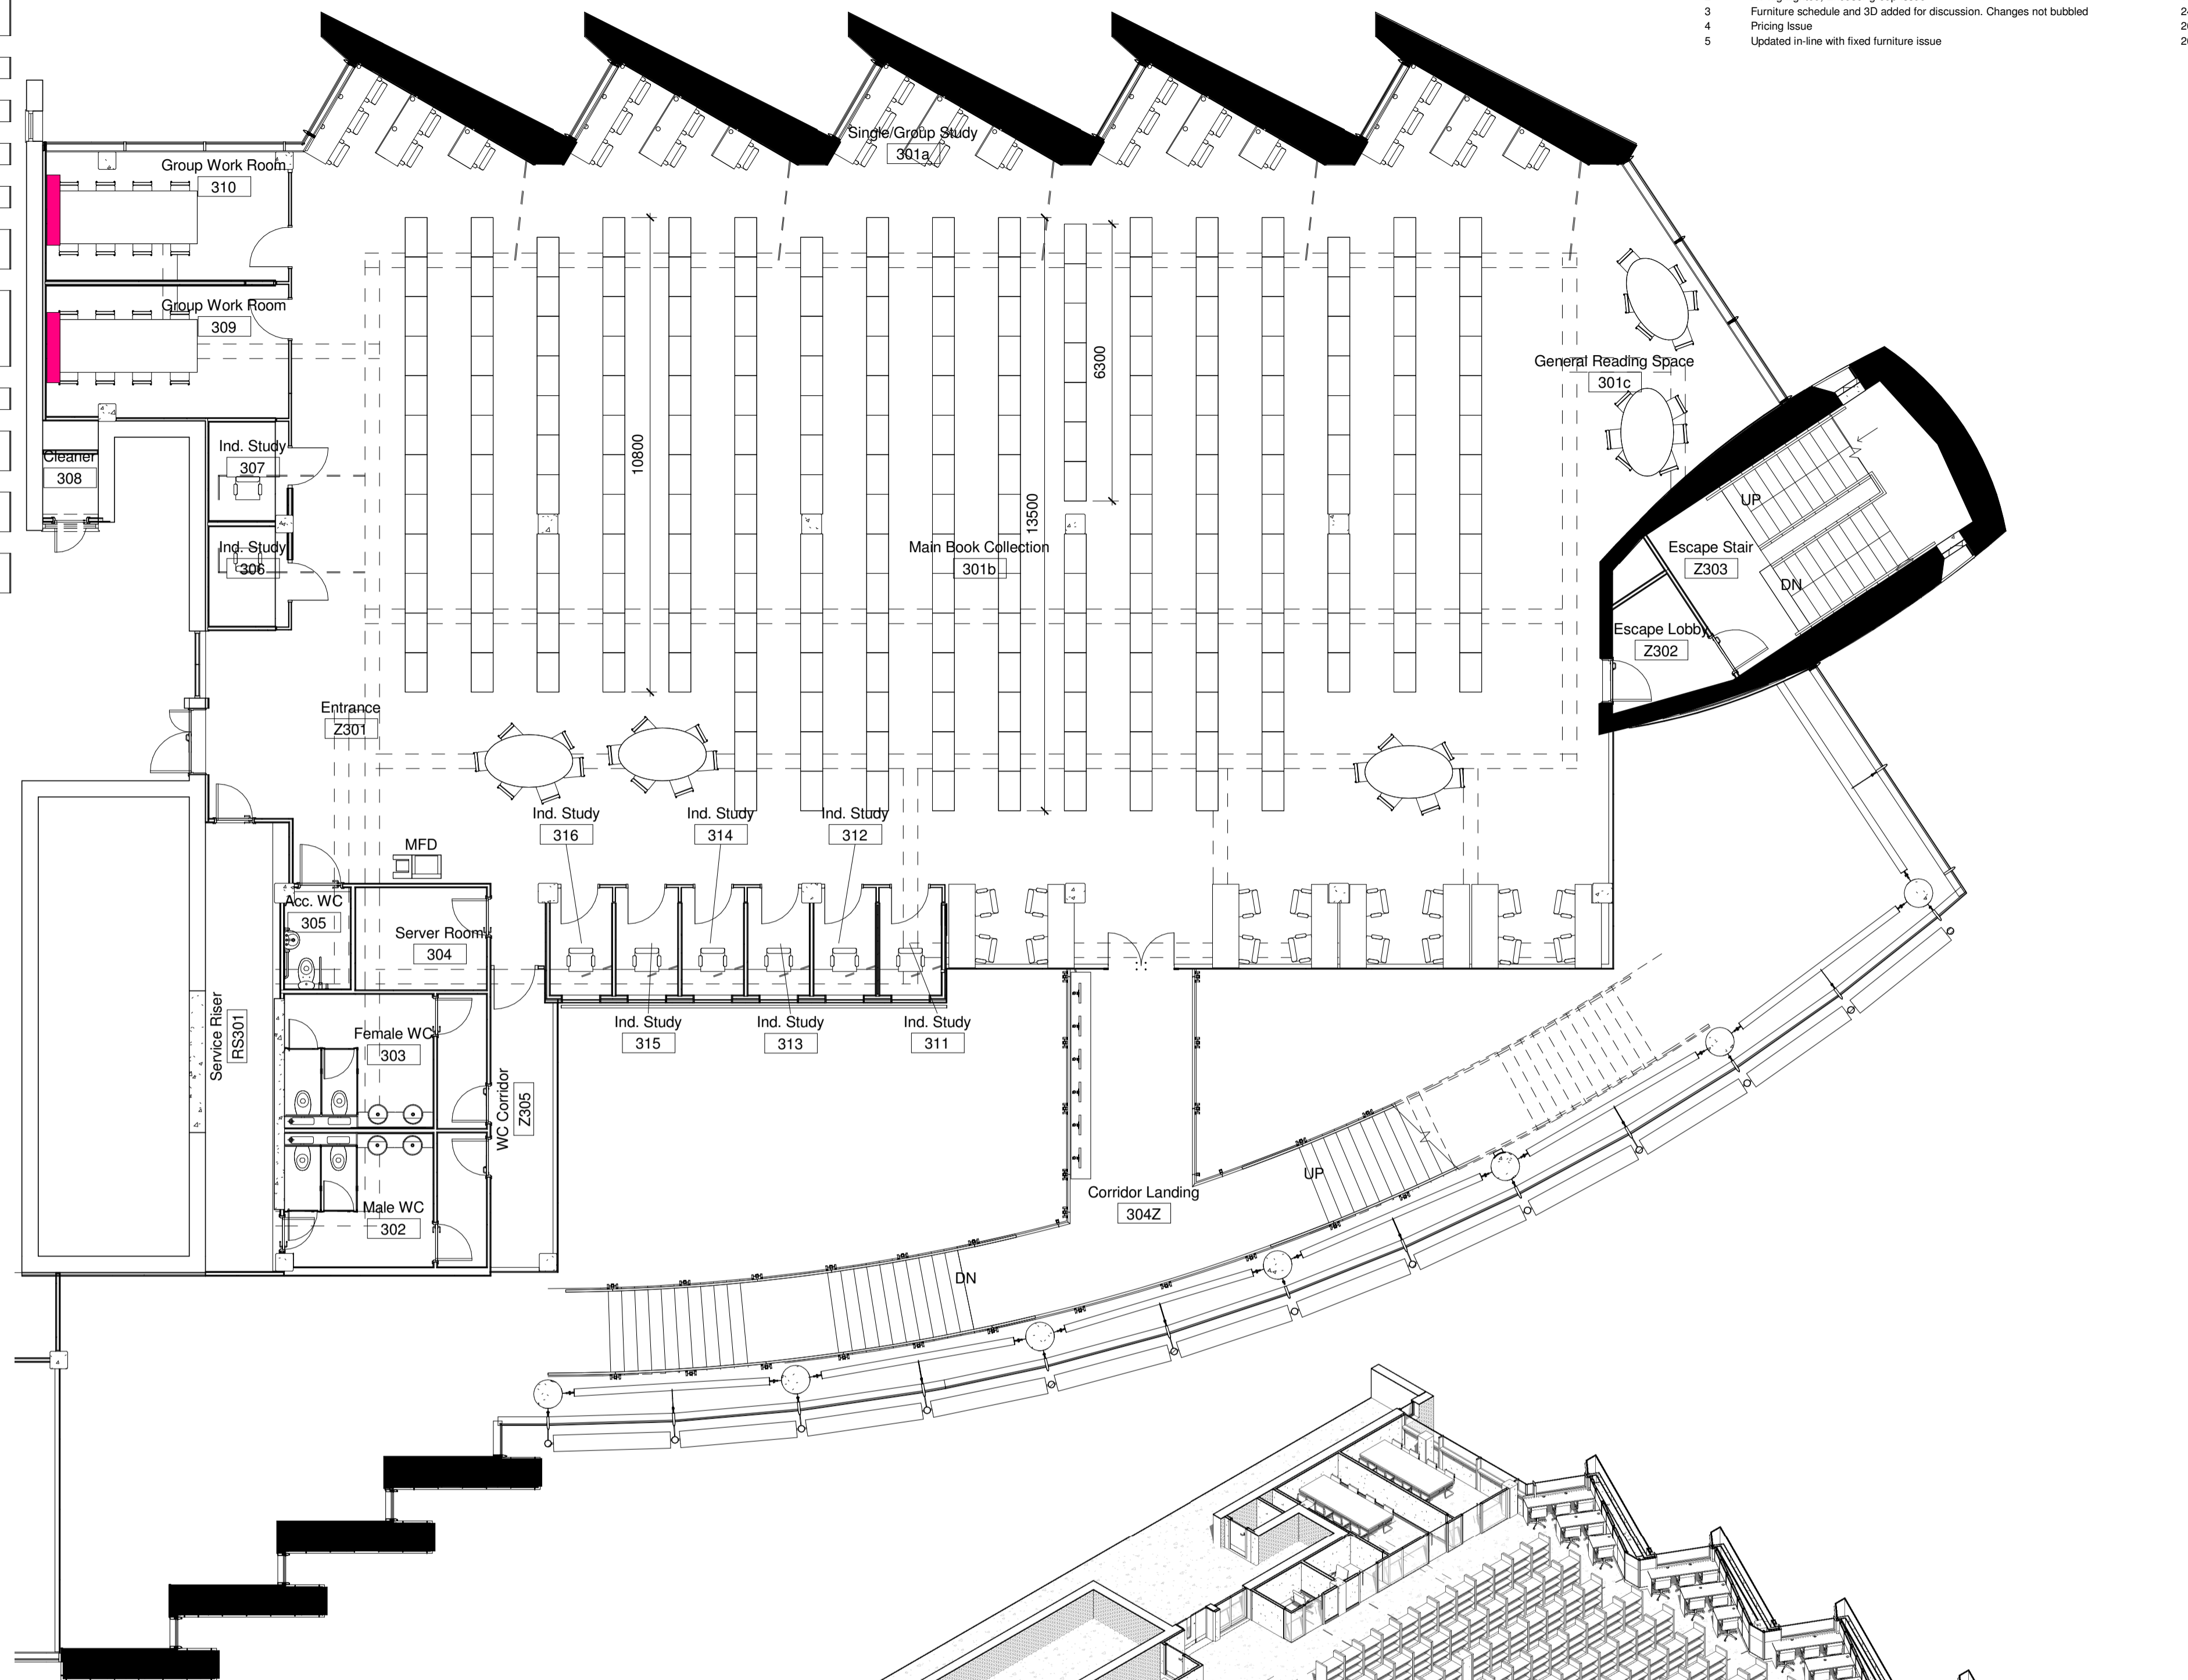

**1 Zone X FFE Plan Level 3**  
1 : 100

- Key**
- Interactive Whiteboard and Projector
  - 42" LCD Screen (NEC V421)

\* Note: Nucleus bench requires:  
 - frosted perspex screen  
 - messenger cable spine  
 - under desk cable tray  
 - flush mounted power module (4x power / 2 x data CATV6)  
 - 50no under desk secure PC cradles  
 - TO BE SCRIBED around 450mm x 450mm (20mm edge chamfer) columns where shown on plans

**2 Level 3 3D View**

